


AMENITIES LEGEND:

- WASTE RECEPTICLE - 9 UNITS
- ASH RECEPTICLE - 3 UNITS
- BICYCLE RACK - (1) 5' UNIT & (1) 10' UNIT
- BENCH - 19 UNITS
- TABLE & BENCH - 2 UNITS

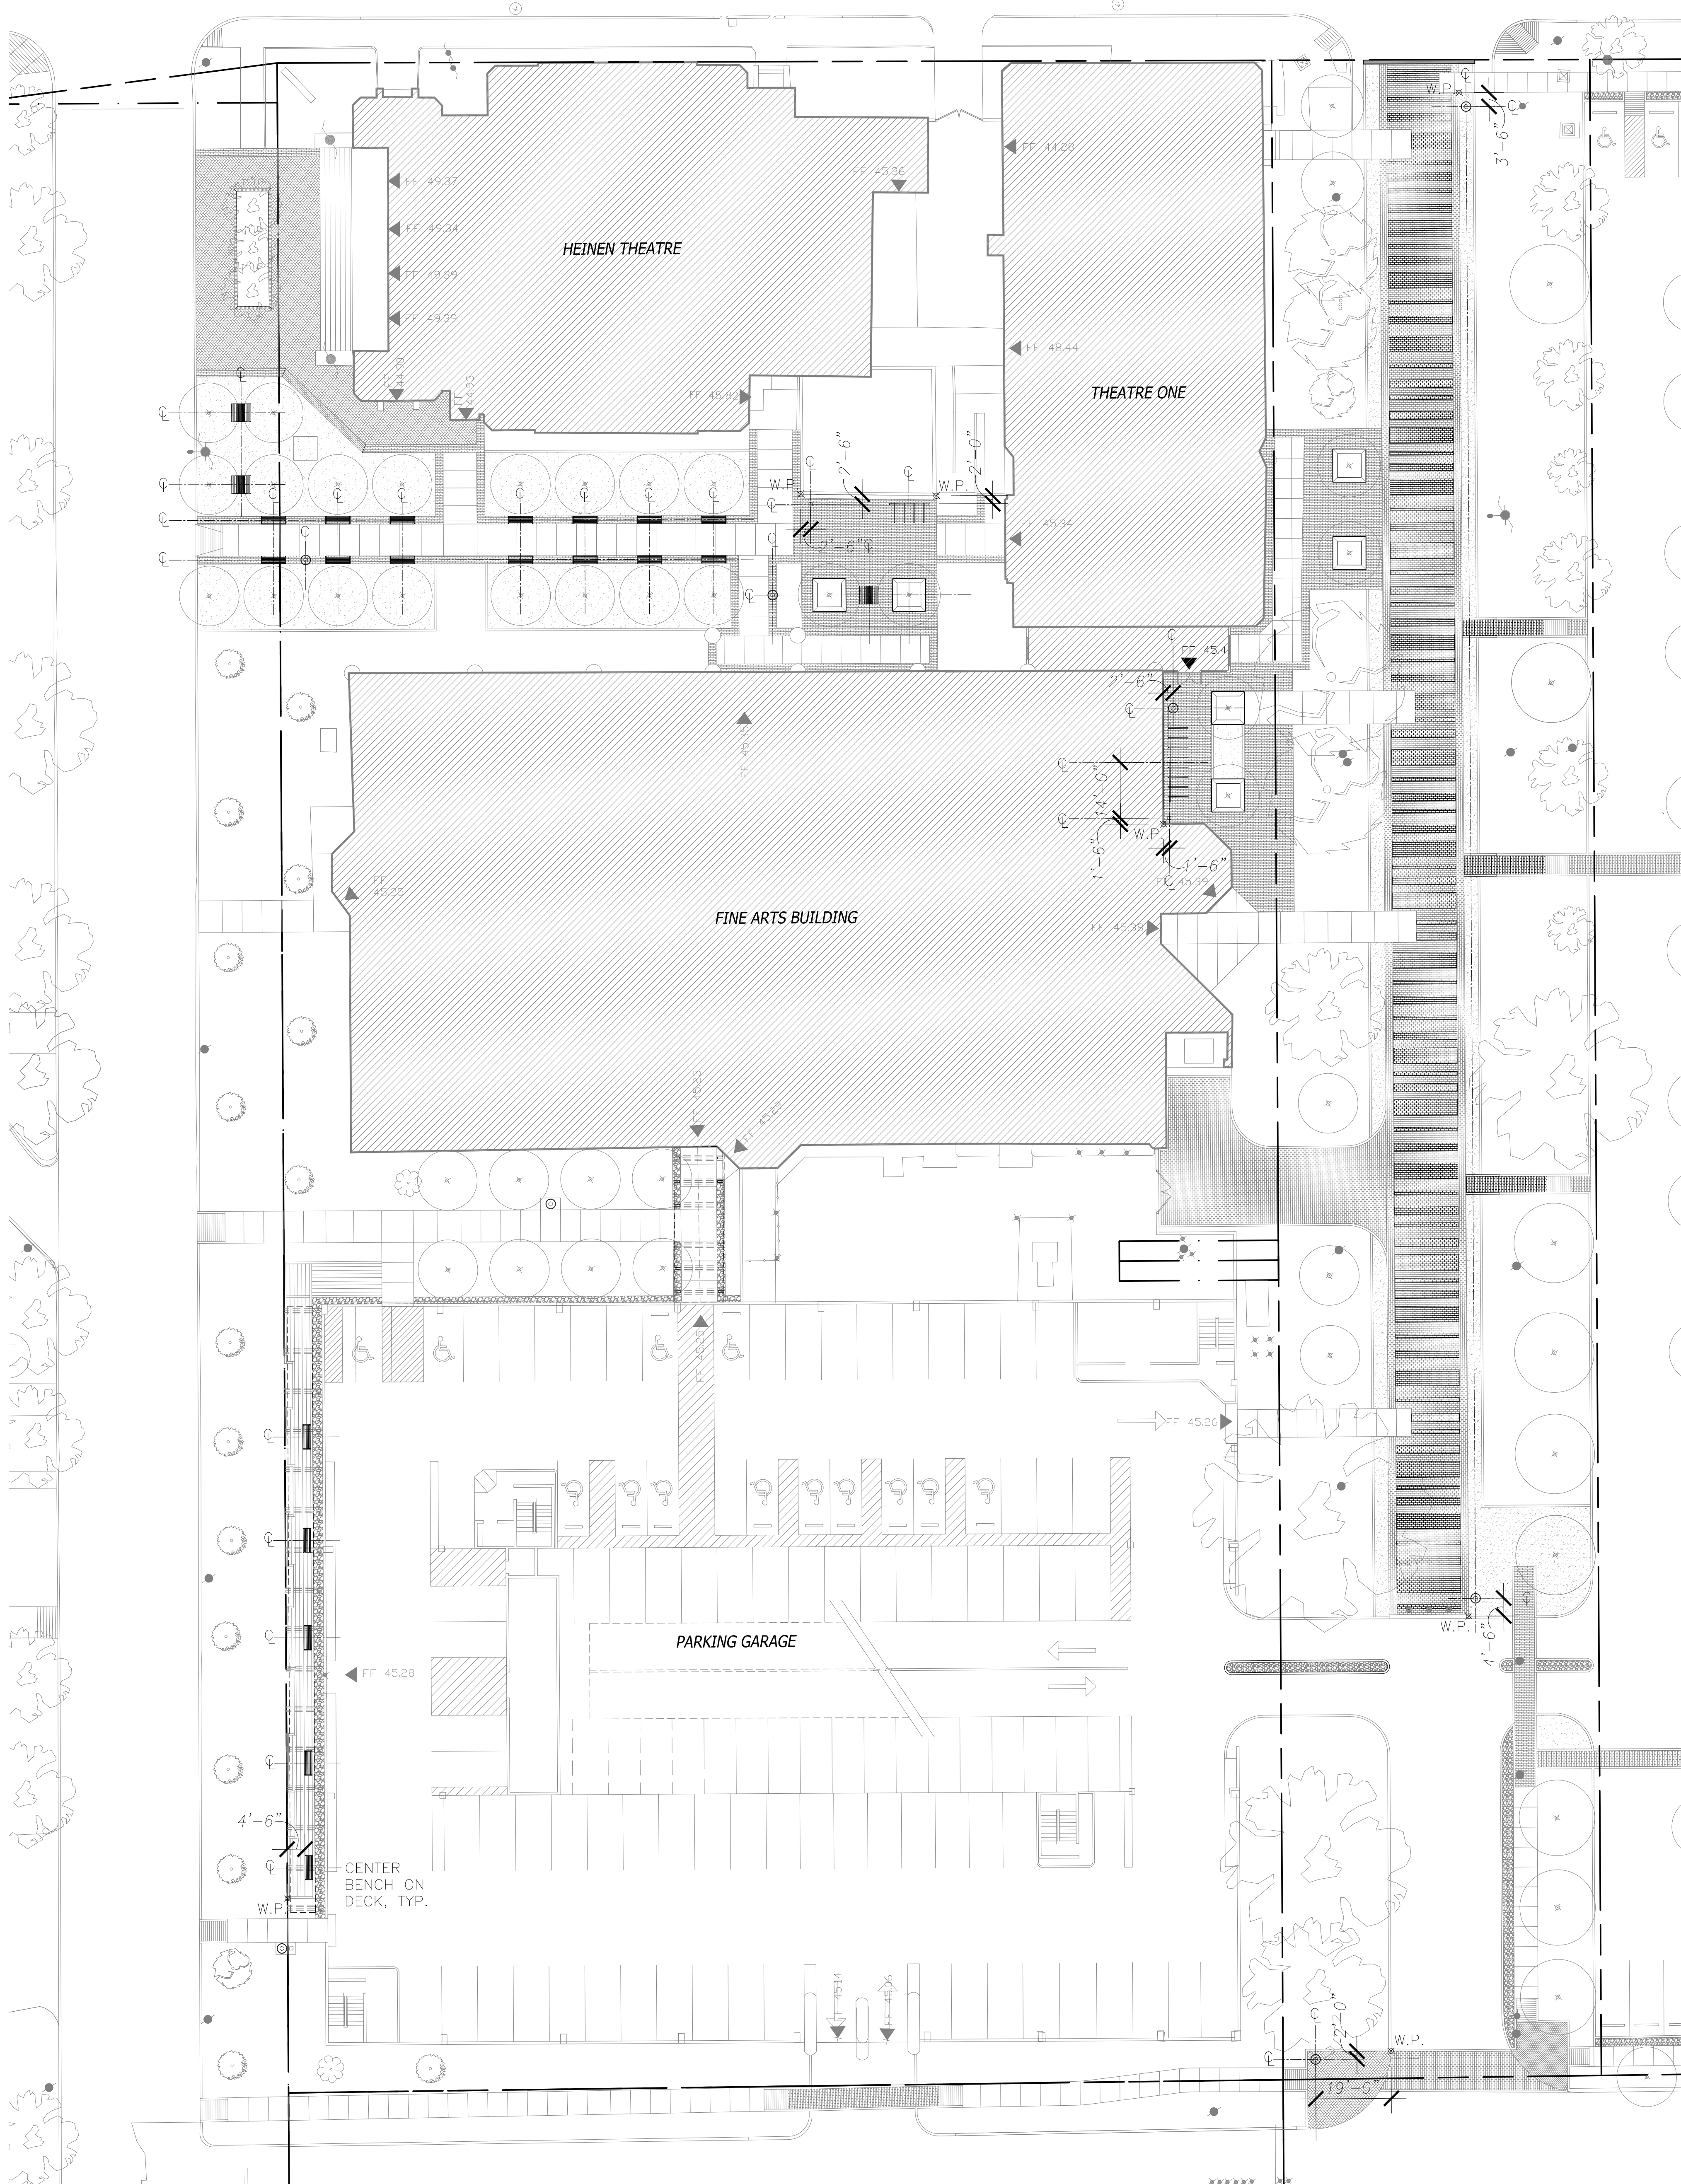

Houston
Community
College

HCC - Construction Department
3100 Main, 12th Floor
Houston, Texas, 77002
Voice: 713.718.5168
reynaldo.pradia@hccs.edu

Issue/Revision:

REV	DESCRIPTION	DATE	BY
1	Owner Review	10/13/11	
2	QA/QC Review	11/29/11	
3	Owner Approval	12/14/11	
4	Issued for Permit	1/6/12	JA
5	Issued for Bid	11/2/12	JA
6	Addendum #1	2/13/13	JA



5120 Woodway Dr., Ste. 8010
Houston, Texas 77056-1733
P 713.850.1500
F 713.850.1033
www.sheldnet.com
info@sheldnet.com



ENVIRONMENTS & CO
ARCHITECTURE • INTERIORS • LANDSCAPE • PLANNING
21550 Provincial Blvd., Bldg. 4, #413 Katy, Texas 77450
281-759-1513 ph 281-759-1723 fx

STUDIO OF RICHARD JETER MFA
LIGHTING DESIGNER
18403 FESBLE BEND DR.
HOUSTON, TEXAS 77058

E&C Engineers & Consultants Inc.
1010 Lamar, #650
Houston, Texas 77002
713.580.8800
713.580.8888 Fax

ASA Dally
STRUCTURAL ENGINEERS
1155 Dairy Ashford Street, Suite 111
Houston, TX 77079 1281.531.4401

Central Campus
La Branch Street Improvements
1300 Holman Street
Houston, TX 77004

Contract No.: A/E Project No.:
Drawn By: XX Date: XX/XX/XX
Checked By: Date:
Approved By: Date:

Ownership of Instruments of Service:
All reports, plans, specifications, computer files, field data,
notes & other documents and instruments prepared for
Houston Community College as instruments of service
shall become the property of Houston Community
College. Houston Community College shall gain all
common law, statutory and other reserved rights,
including the copyright thereto.

Architectural
Amenities Plan

Scale: 1" = 20'-0"

AS-1.32